


WARM ROOF – ROOF RENOVATION, BITUMEN SHEET WATERPROOFING  
LOADED SYSTEM

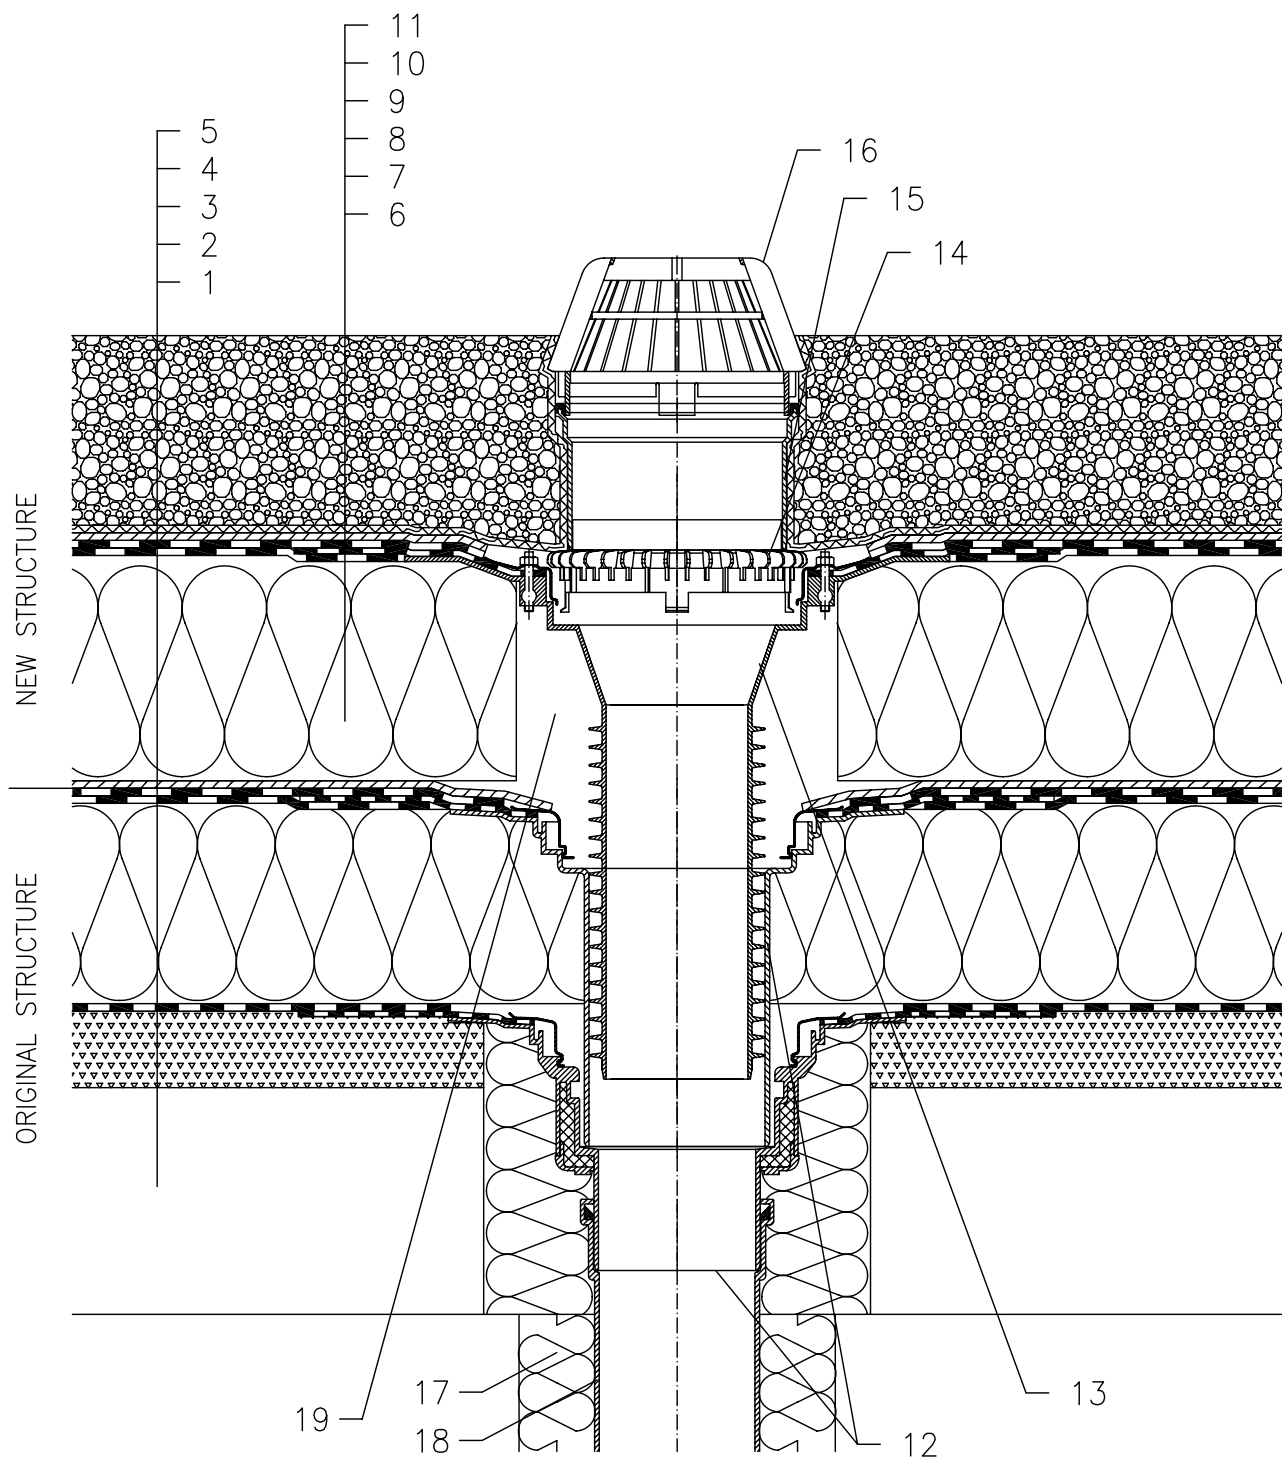

- 1 SUPPORT CONSTRUCTION
- 2 GRAVITY LAYER
- 3 DILATATION LAYER ALTERNATIVELY MOISTURE STOP AND TEMPORARY SAFETY WATERPROOFING – ORIGINAL
- 4 ORIGINAL THERMAL INSULATION
- 5 ORIGINAL WATERPROOFING
- 6 DILATATION LAYER
- 7 THERMAL INSULATION
- 8 BITUMEN SHEET WATERPROOFING NON-SOLID GLUED
- 9 DRAINAGE LAYER
- 10 FILTER LAYER
- 11 STABILIZING LAYER
- 12 ORIGINAL ROOF DRAIN
- 13 FLAT-ROOF RENOVATION DRAIN HL69H WITH FACTORY WELDED BITUMEN MEMBRANE  $\phi$ 500 mm, THICKNESS 4 mm
- 14 GRAVEL GUARD HL160
- 15 EXTENSION HL350
- 16 DOMED PLASTIC GRATE  $\phi$ 180 mm (INCL. WITH HL69H)
- 17 DOWNPIPE THERMAL INSULATION
- 18 DOWNPIPE
- 19 FILL FREE SPACE WITH MINERAL WOOL